



JOB NO.: **21065**
 PRINT DATE:
 PLOT DATE: 6.9.2022
 DRAWN BY:
 CHECKED BY: MH
 SET ISSUED:
 REVIEW SET: 01/04/2022
 CONDITIONS OF APPROVAL: 01/31/2022
 ADDENDUM NO. 3
 FENCING REV: 06/09/2022


SHEET NAME:
ENLARGED SITE PLAN
 SHEET NO.:
A101
 FILE NAME: 21065-A100

KEY NOTES

THE KEY NOTES THAT FOLLOW APPLY TO THE DRAWING(S) ON THIS SHEET ONLY. REFER TO FOLLOWING SHEETS FOR NOTES THAT ARE APPLICABLE TO THOSE DRAWINGS.

- 1 EXISTING TREES AND PLANT MATERIAL TO REMAIN, TYP.
- 2 EXISTING EQUIPMENT OR MISC. STORED ITEMS TO REMAIN.
- 3 EXISTING STORED DREDGING PIPES TO REMAIN.
- 4 EXISTING UTILITIES TO REMAIN.
- 5 SEE DEMOLITION PLAN D200 FOR WORK AT EXISTING ELECTRICAL PANELS.
- 6 SEE DEMOLITION PLAN D200 AND REFERENCE IMAGES A800 FOR EXISTING RACKS TO BE REMOVED.
- 7 REMOVE AND REPLACE EXISTING CHAIN LINK FENCING AND EXTEND ALONG PERIMETER OF BUILDING SLAB AT DEMOLISHED MAIN BUILDING AS INDICATED. REPLACE FENCING AND GATES TO MATCH EXISTING FENCING TO REMAIN FACING HIGHWAY ONE AND NORTH DRIVEWAY SEEN IN PHOTO BELOW AND AS FOLLOWS:
 - 1.90" O.D. GALV. SCHEDULE 40 LINE AND GATE POSTS @ 10 FOOT O.C. MAX SET IN MIN. 8" DIAMETER X 30" DEEP CONCRETE FOOTINGS.
 - GALV. LINE POST CAPS
 - GALVANIZED FENCE FABRIC
 - GALV. CONTINUOUS TENSION WIRE AT TOP AND BOTTOM
 - BROWN VINYL PRIVACY SLATS
- 8 EXISTING BUILDING TO REMAIN.
- 9 REMOVE AND REPLACE EXISTING CHAIN LINK FENCE GATE TO MATCH EXISTING AND AS FOLLOWS:
 - 1.66" O.D. WELDED FENCE FRAMES FOR PAIR GATE OPENING SIZE AS INDICATED WITH PADLOCKABLE FORK LATCHES AND CENTER CAME BOLTS
 - GALVANIZED FENCE FABRIC
 - BROWN VINYL PRIVACY SLATS
- 10 EXISTING CHAIN LINK FENCE TO REMAIN INCLUDING THE FENCING FACING HIGHWAY ONE AS INDICATED.

(E) PHOTO (FOR REFERENCE)

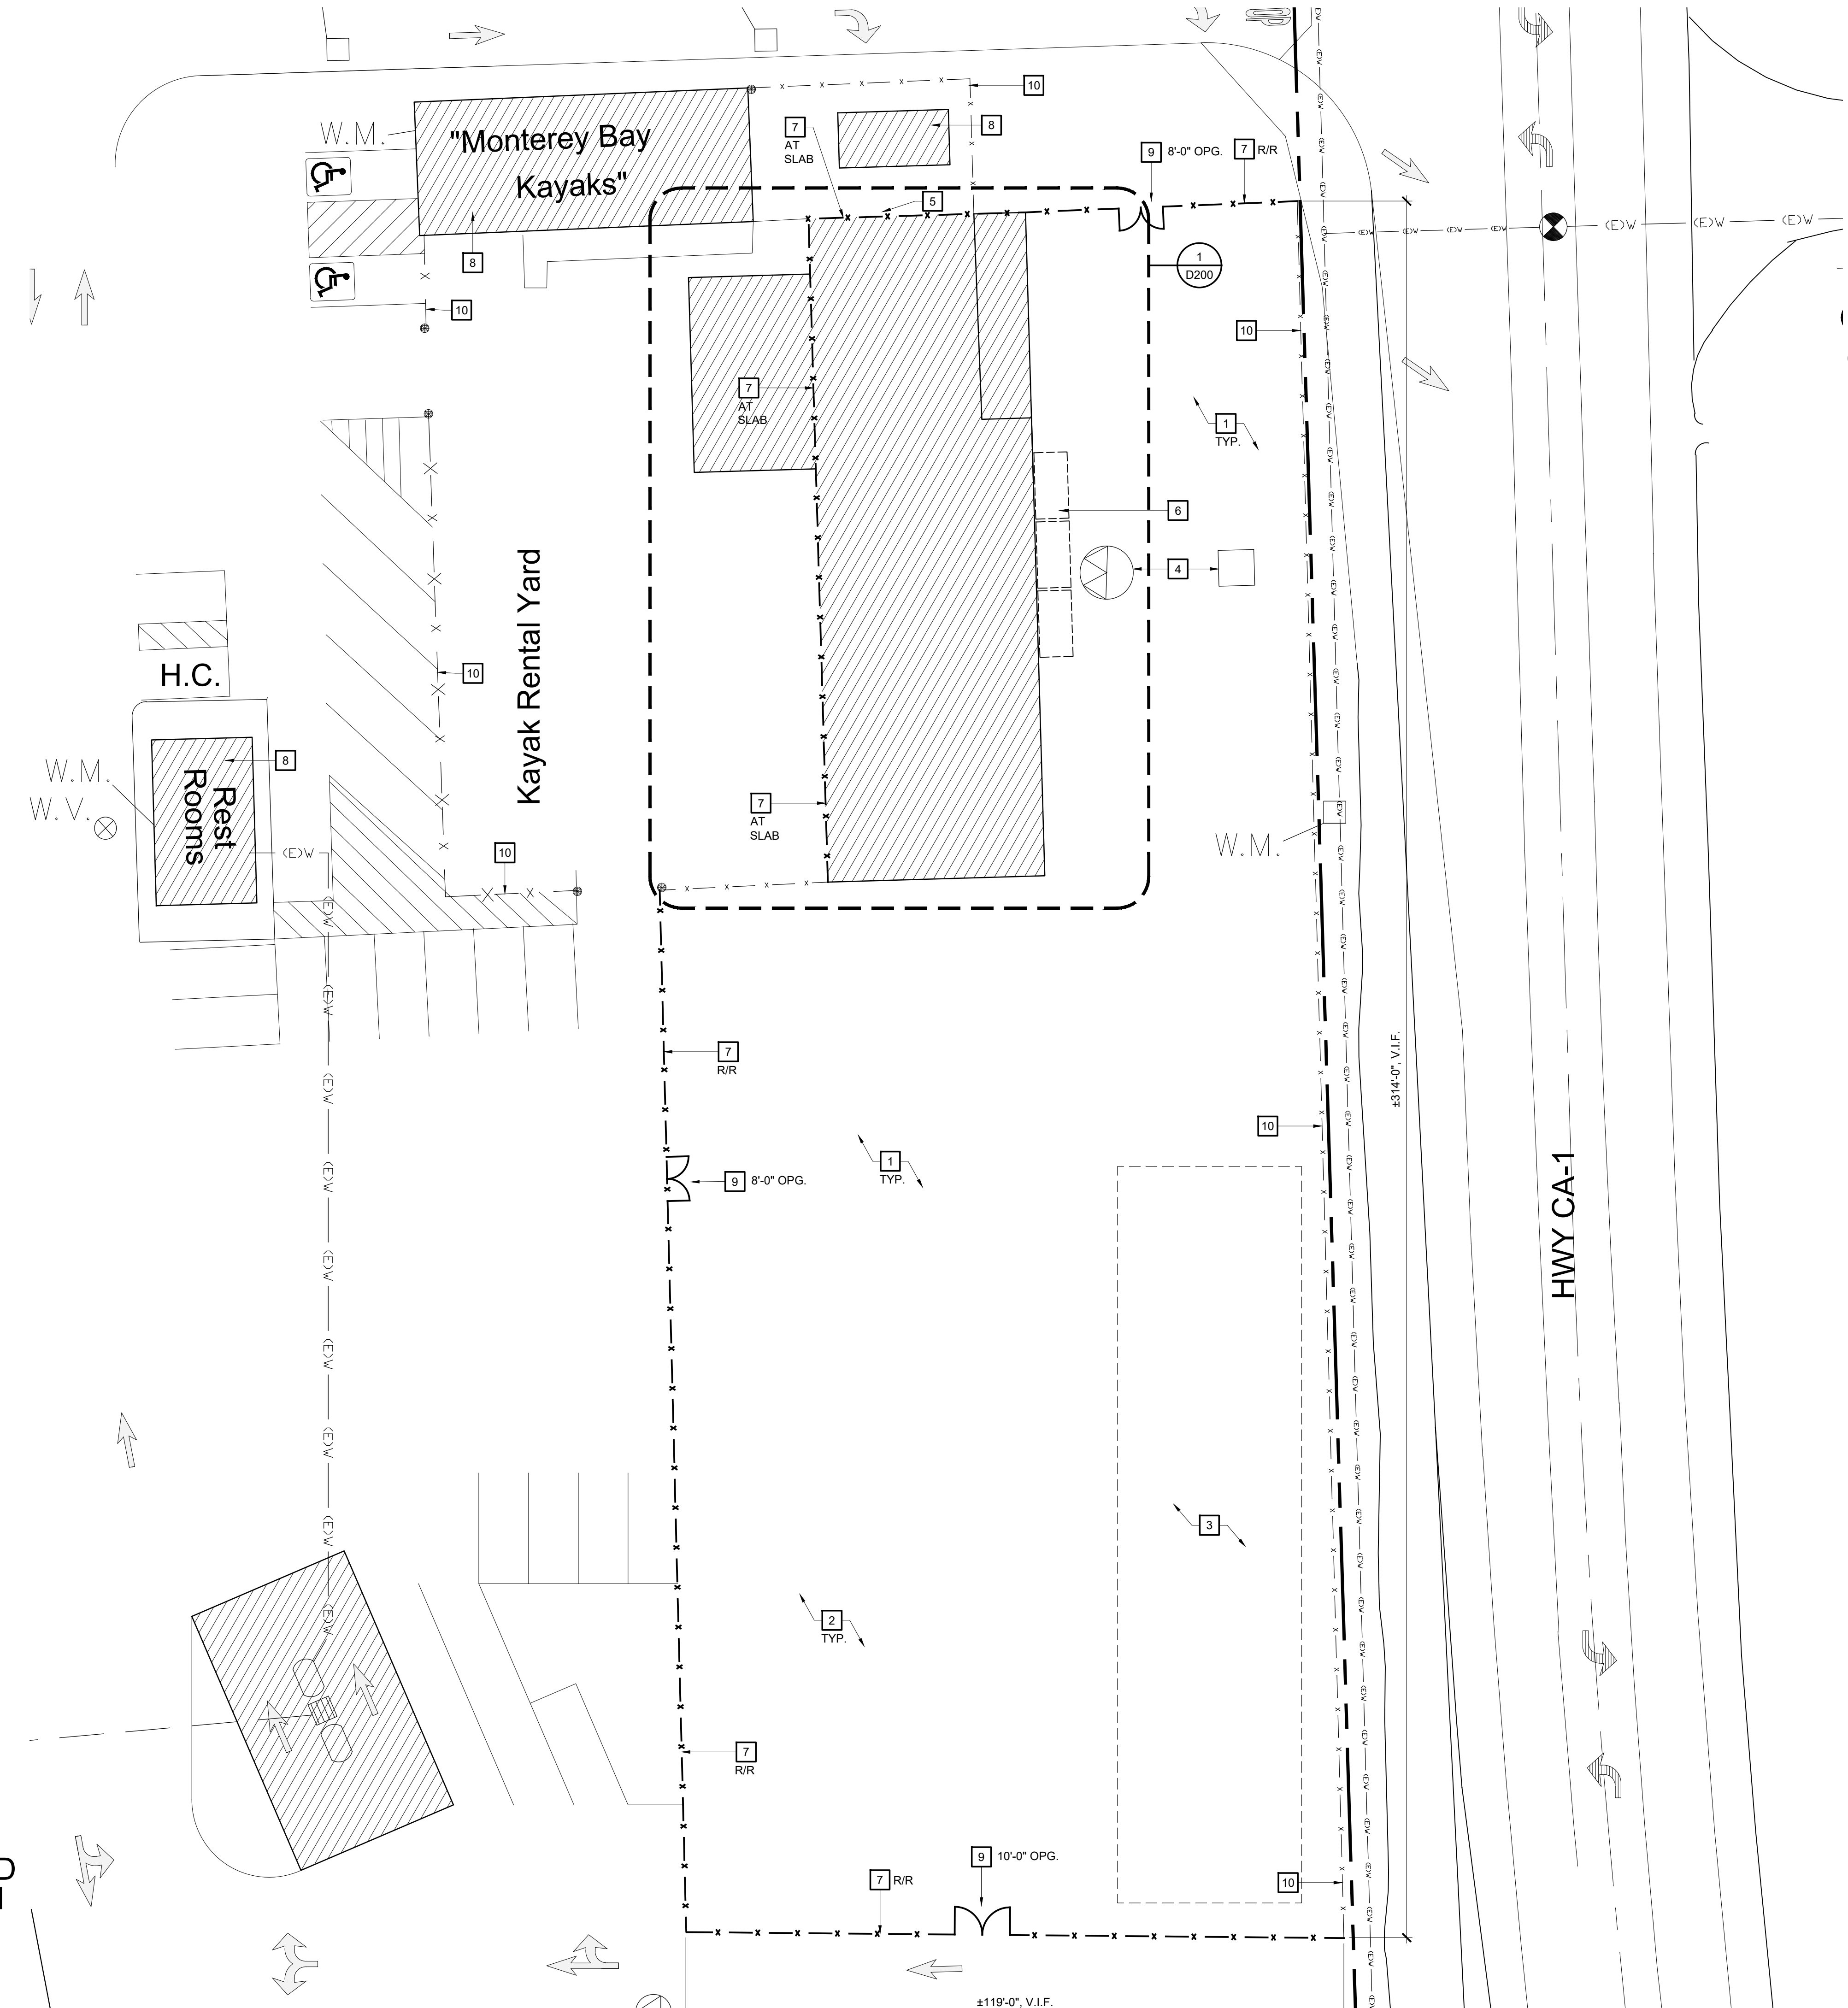

PLAN NORTH TRUE NORTH
1
ENLARGED SITE PLAN
 SCALE: 1/16" = 1'-0"